


P:1.1. Asset Management\Highways AMF Programme\Programmes of Work\2021-22\CAD\Way\SD\CAD\Diversion routes\Site 4 - B4022 - Finstock - Ramsden - Minor barns.dwg

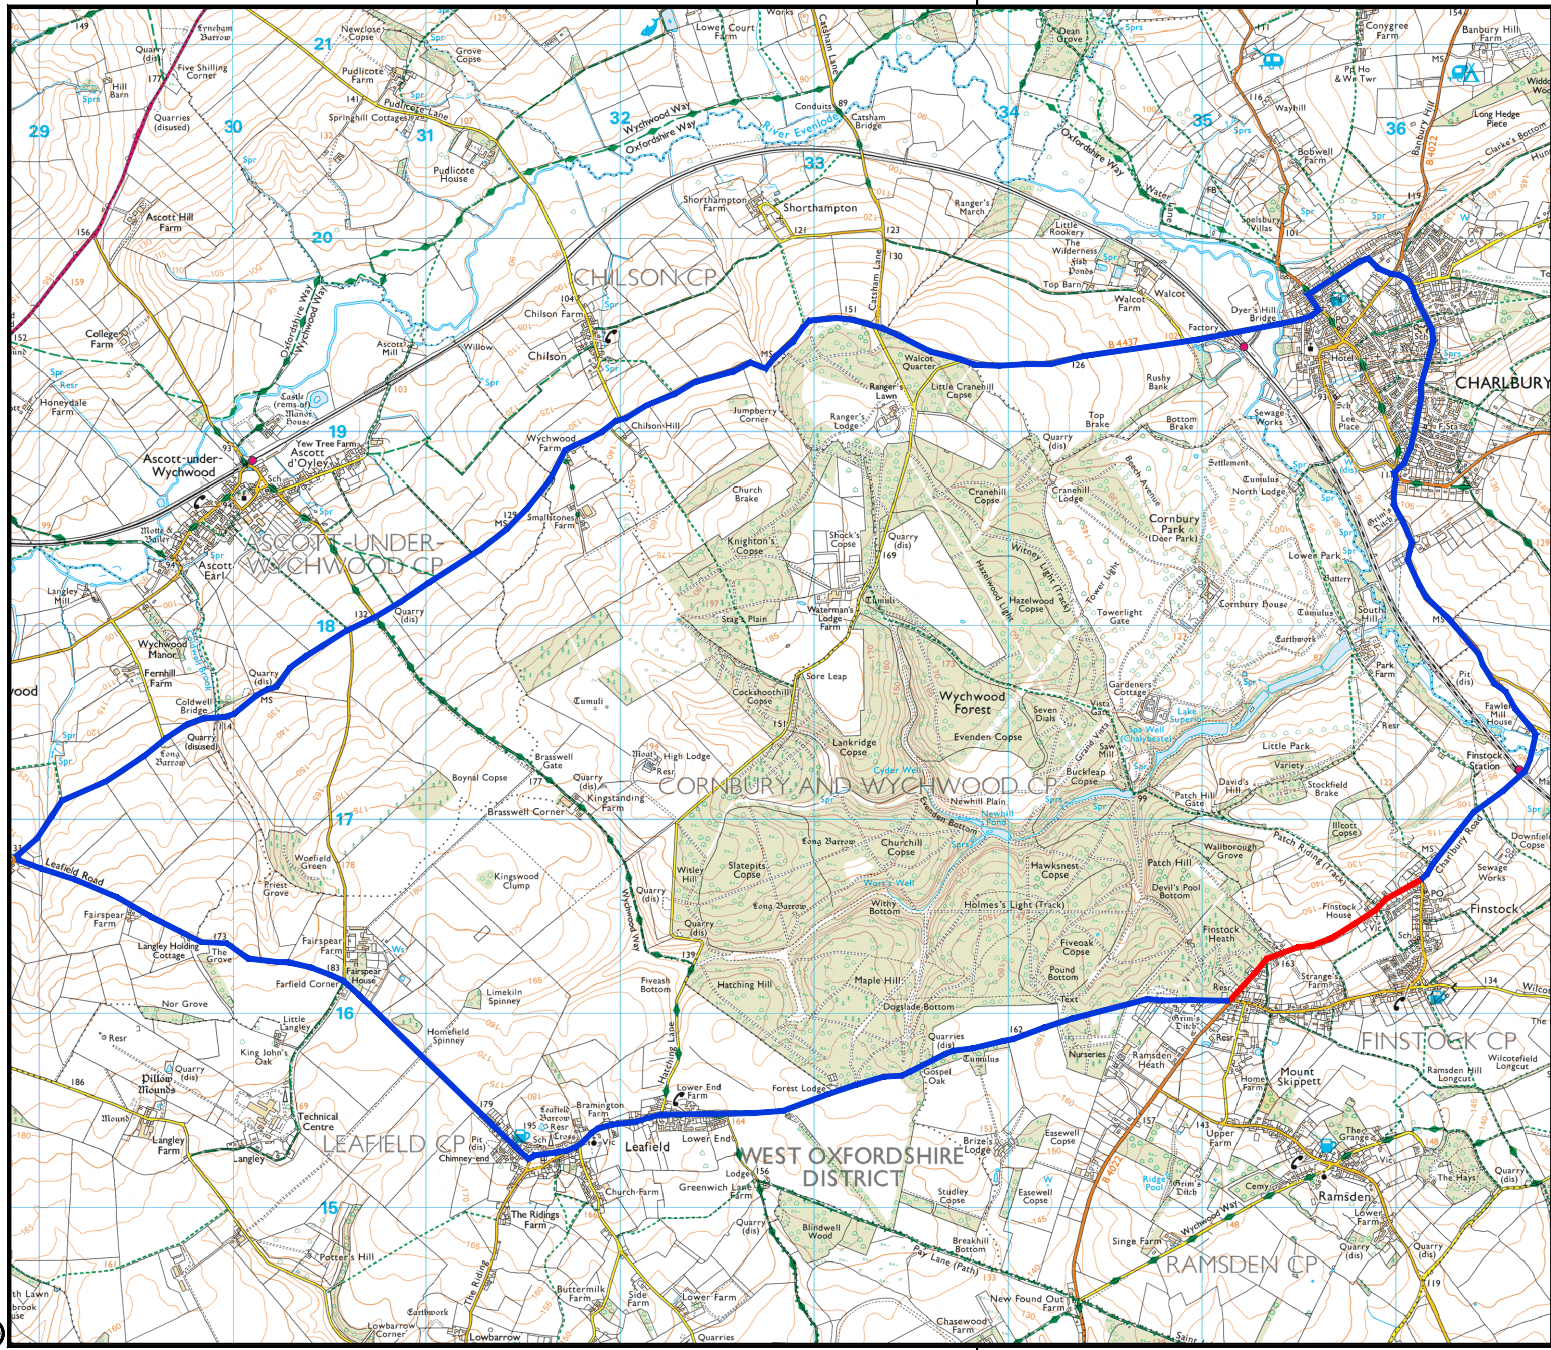

|  |            |                     |              |               |          |
|--|------------|---------------------|--------------|---------------|----------|
| Drawing No.  | Revision 0 |                     |              |               |          |
| <b>Key</b><br><span style="color: red;">—</span> Road Closure<br><span style="color: blue;">—</span> Proposed diversion route  |            |                     |              |               |          |
| <b>SAFETY, HEALTH AND ENVIRONMENTAL INFORMATION</b>  |            |                     |              |               |          |
| <small>IN ADDITION TO THE HAZARDS/RISKS NORMALLY ASSOCIATED WITH THE TYPES OF WORK DETAILED ON THIS DRAWING, NOTE THE FOLLOWING SIGNIFICANT RESIDUAL RISKS</small>   |            |                     |              |               |          |
| CONSTRUCTION   |            |                     |              |               |          |
| <small>(ENTER NONE IF APPLICABLE)</small>  |            |                     |              |               |          |
| MAINTENANCE/CLEANING   |            |                     |              |               |          |
| <small>(ENTER NONE IF APPLICABLE)</small>  |            |                     |              |               |          |
| USE  |            |                     |              |               |          |
| <small>(ENTER NONE IF APPLICABLE)</small>  |            |                     |              |               |          |
| DECOMMISSIONING/DEMOLITION   |            |                     |              |               |          |
| <small>(ENTER NONE IF APPLICABLE)</small>  |            |                     |              |               |          |
| © Crown Copyright and Database rights 100023343 2016   |            |                     |              |               |          |
| Rev.   | Date       | Purpose of revision | Drawn        | Checked       | Approved |
|  |            |                     |              |               |          |
| Chris McCarthy<br><small>Deputy Director - Commercial<br/>           Environment and Economy<br/>           Oxfordshire County Council<br/>           County Hall<br/>           New Road<br/>           Oxford<br/>           OX1 1ND<br/>           Tel: 0845 310 1111</small> |            |                     |              |               |          |
| Project title  |            |                     |              |               |          |
| SURFACE DRESSING 2021/22<br>SITE 4 B4022<br>FINSTOCK - RAMSDEN   |            |                     |              |               |          |
| Drawing title  |            |                     |              |               |          |
| DIVERSION<br>ROUTE   |            |                     |              |               |          |
| Drawing Status   |            |                     |              |               |          |
| Scale @ A3   | Drawn by   | LA                  | Checked by   | Approved by   |          |
| N.T.S  | Date drawn | 19.10.2020          | Date checked | Date approved |          |
| Oxfordshire Project No. & File Ref   |            |                     |              |               |          |
| Drawing No.  | Revision   |                     |              |               | 0        |