



WILDFLOWER
AREA




UNCLEARED
AREA

LEAFIELD PARISH COUNCIL
PROJECT: PROPOSED CEMETERY EXTENSION
ST MICHAELS AND ALL ANGLES
TITLE: CHURCHYARD SURVEY PLAN



This CDS Group
Building 53, West Park
Silloe, Bedfordshire MK45-4HS
Drawn by: Accepted by: Drawing Status:
Scale 1:200 @ A1
Sheet 1 of 4
Date: JAN 2020

CDS_LEA_FLD_04
00

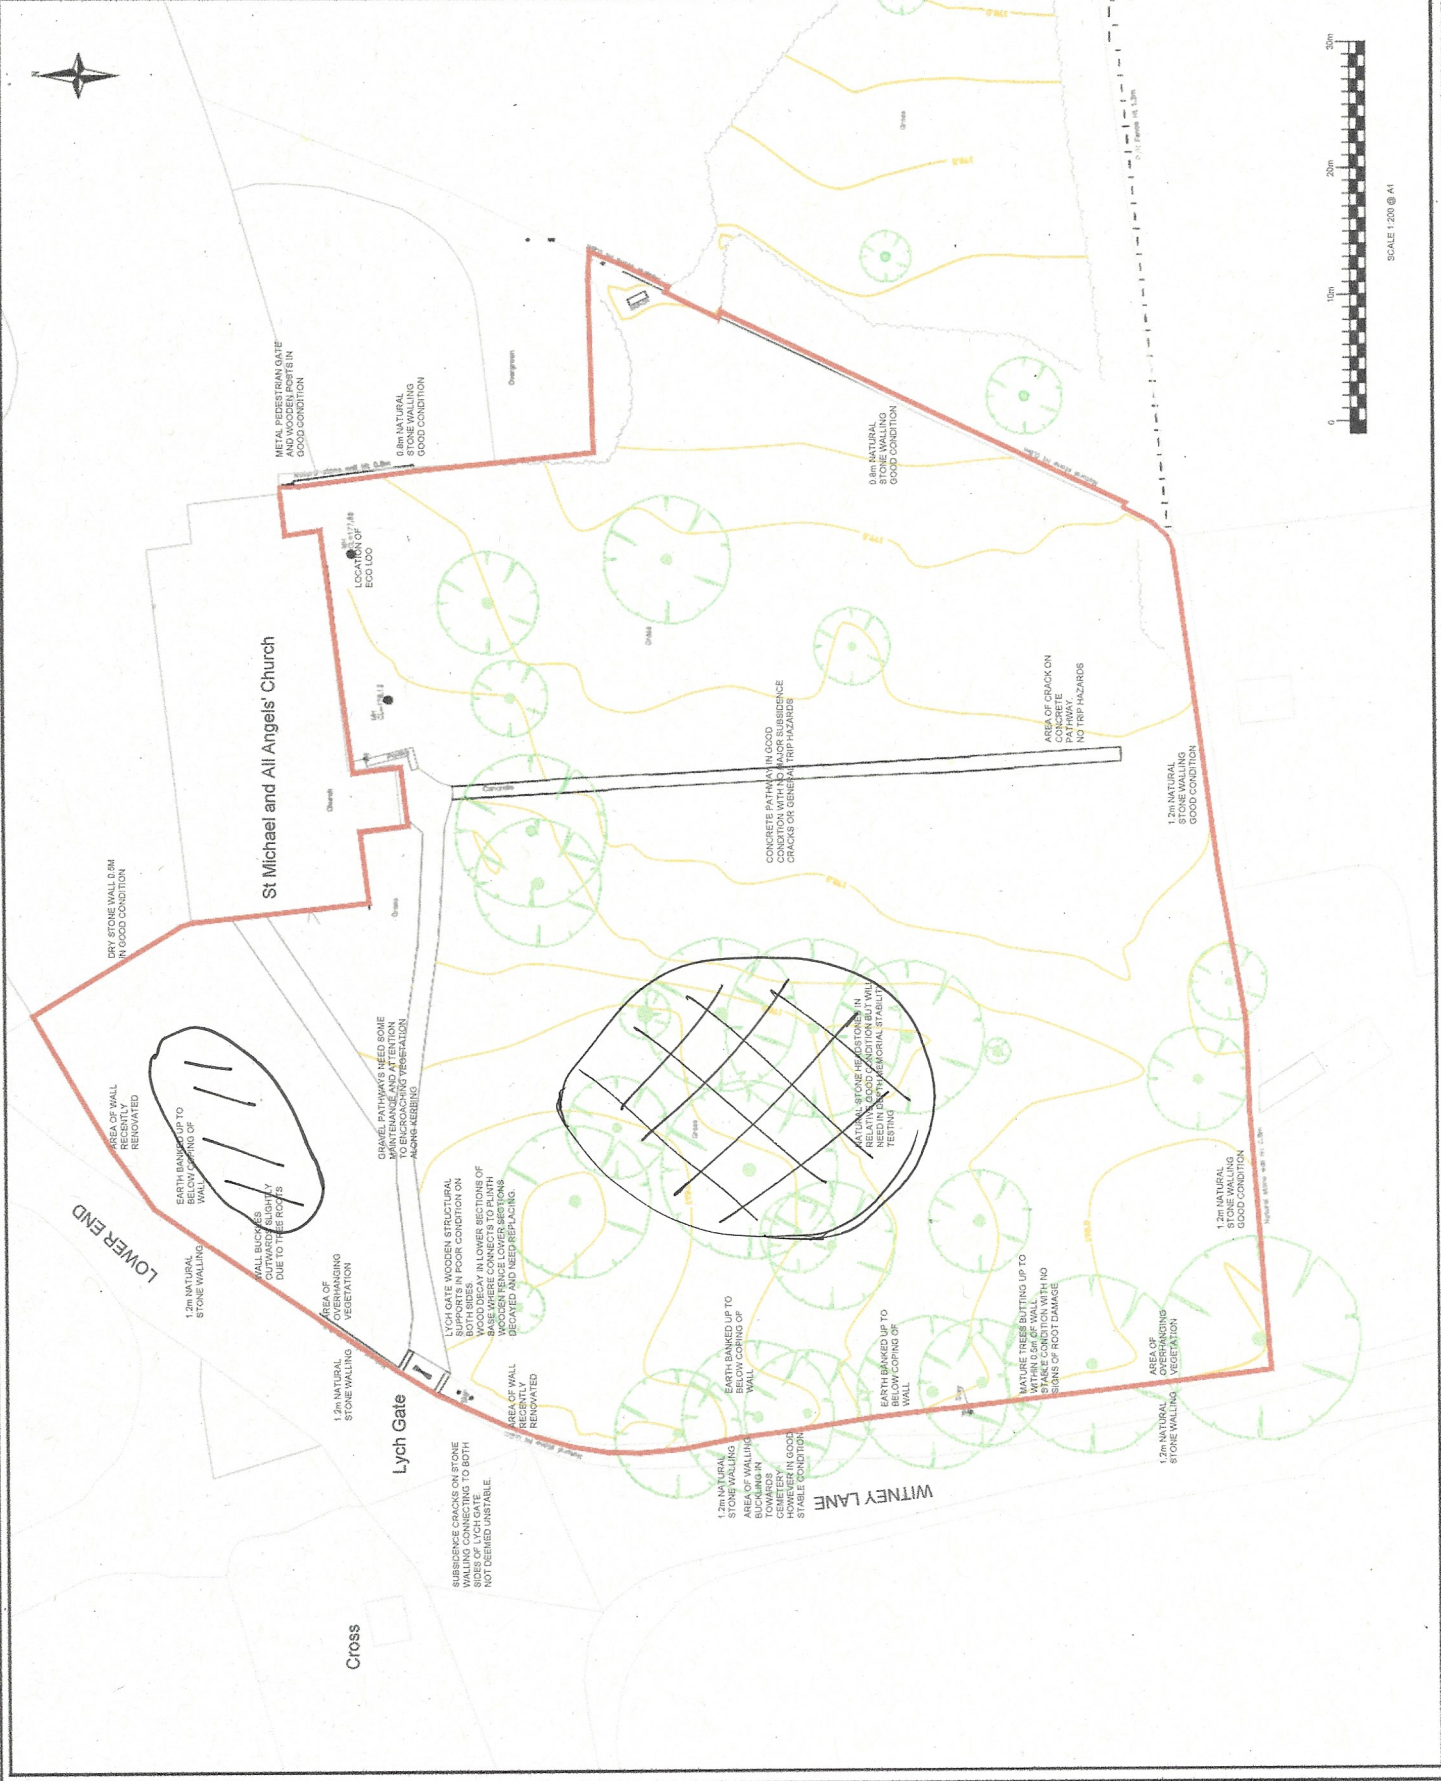

SCALE 1:200 @ A1